
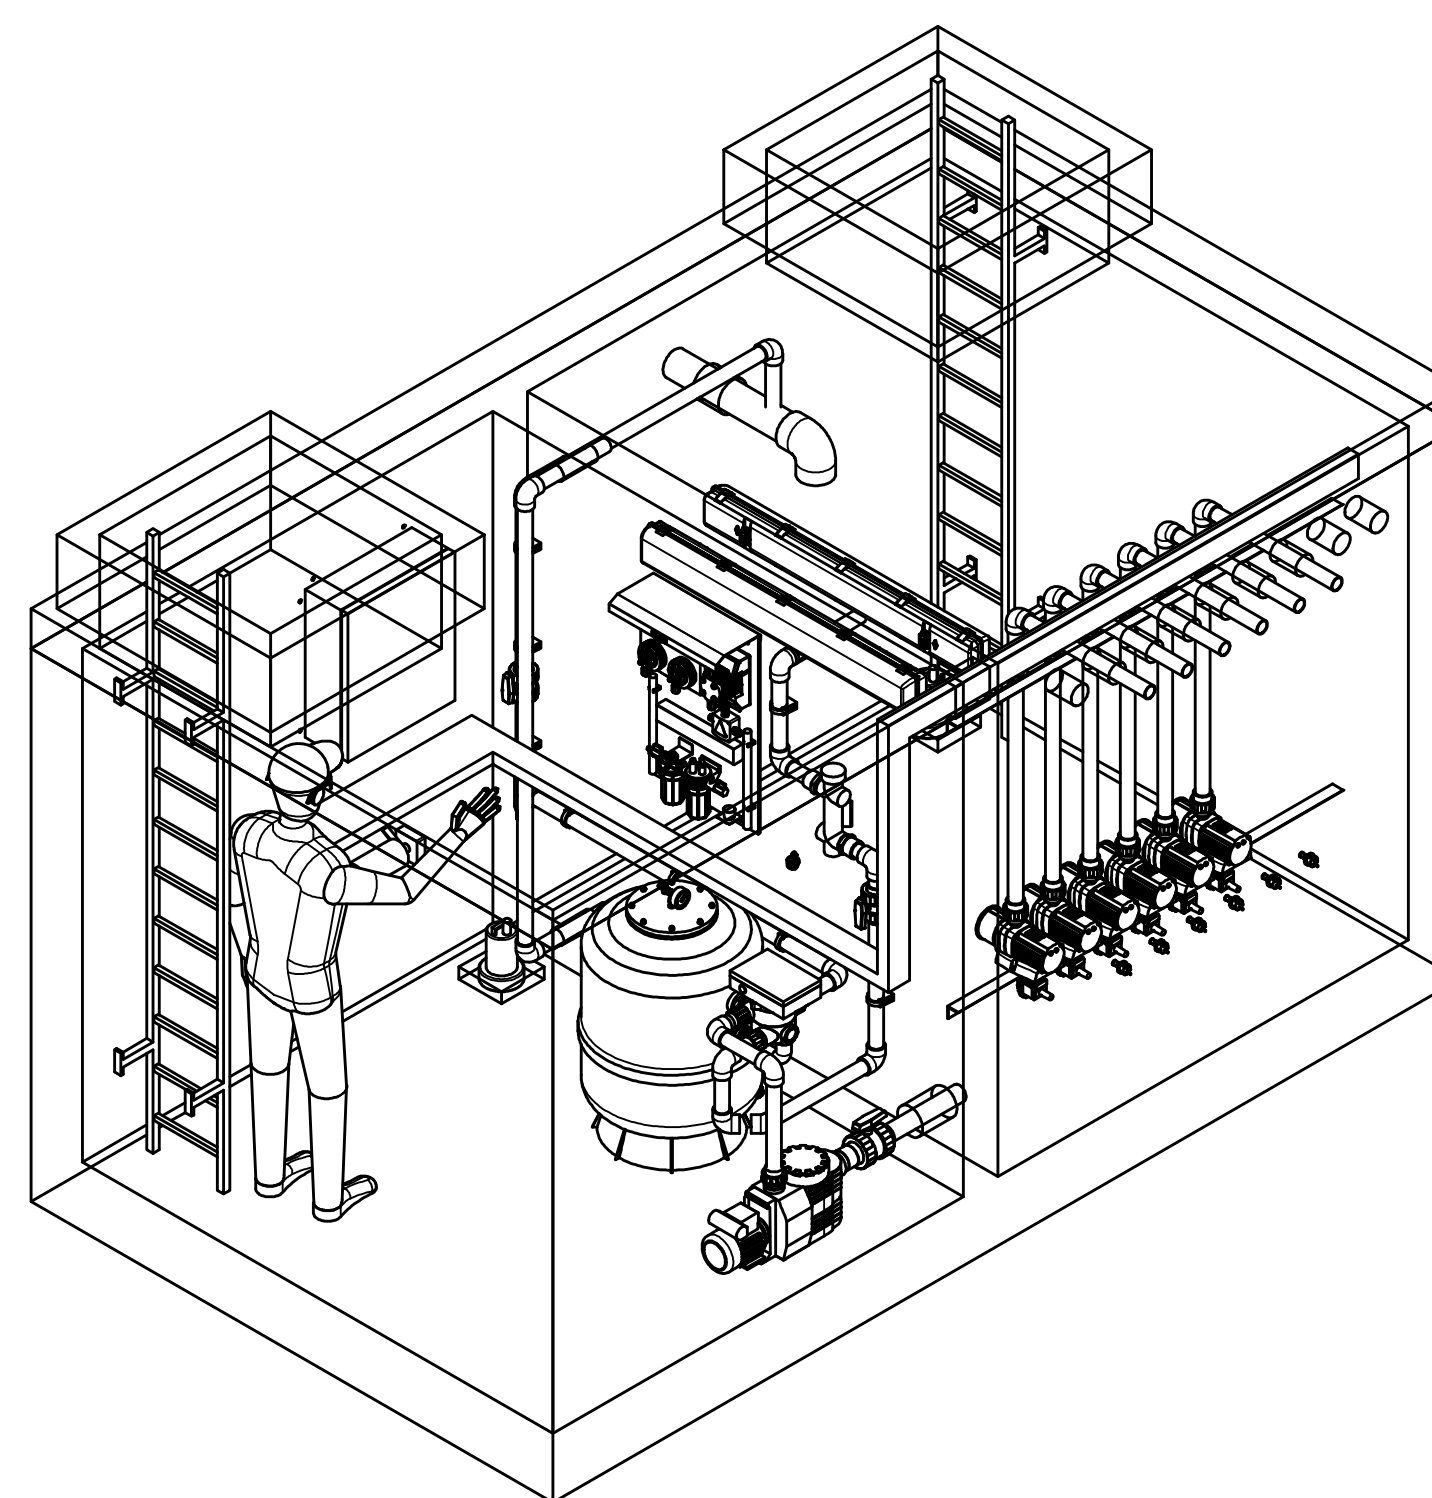
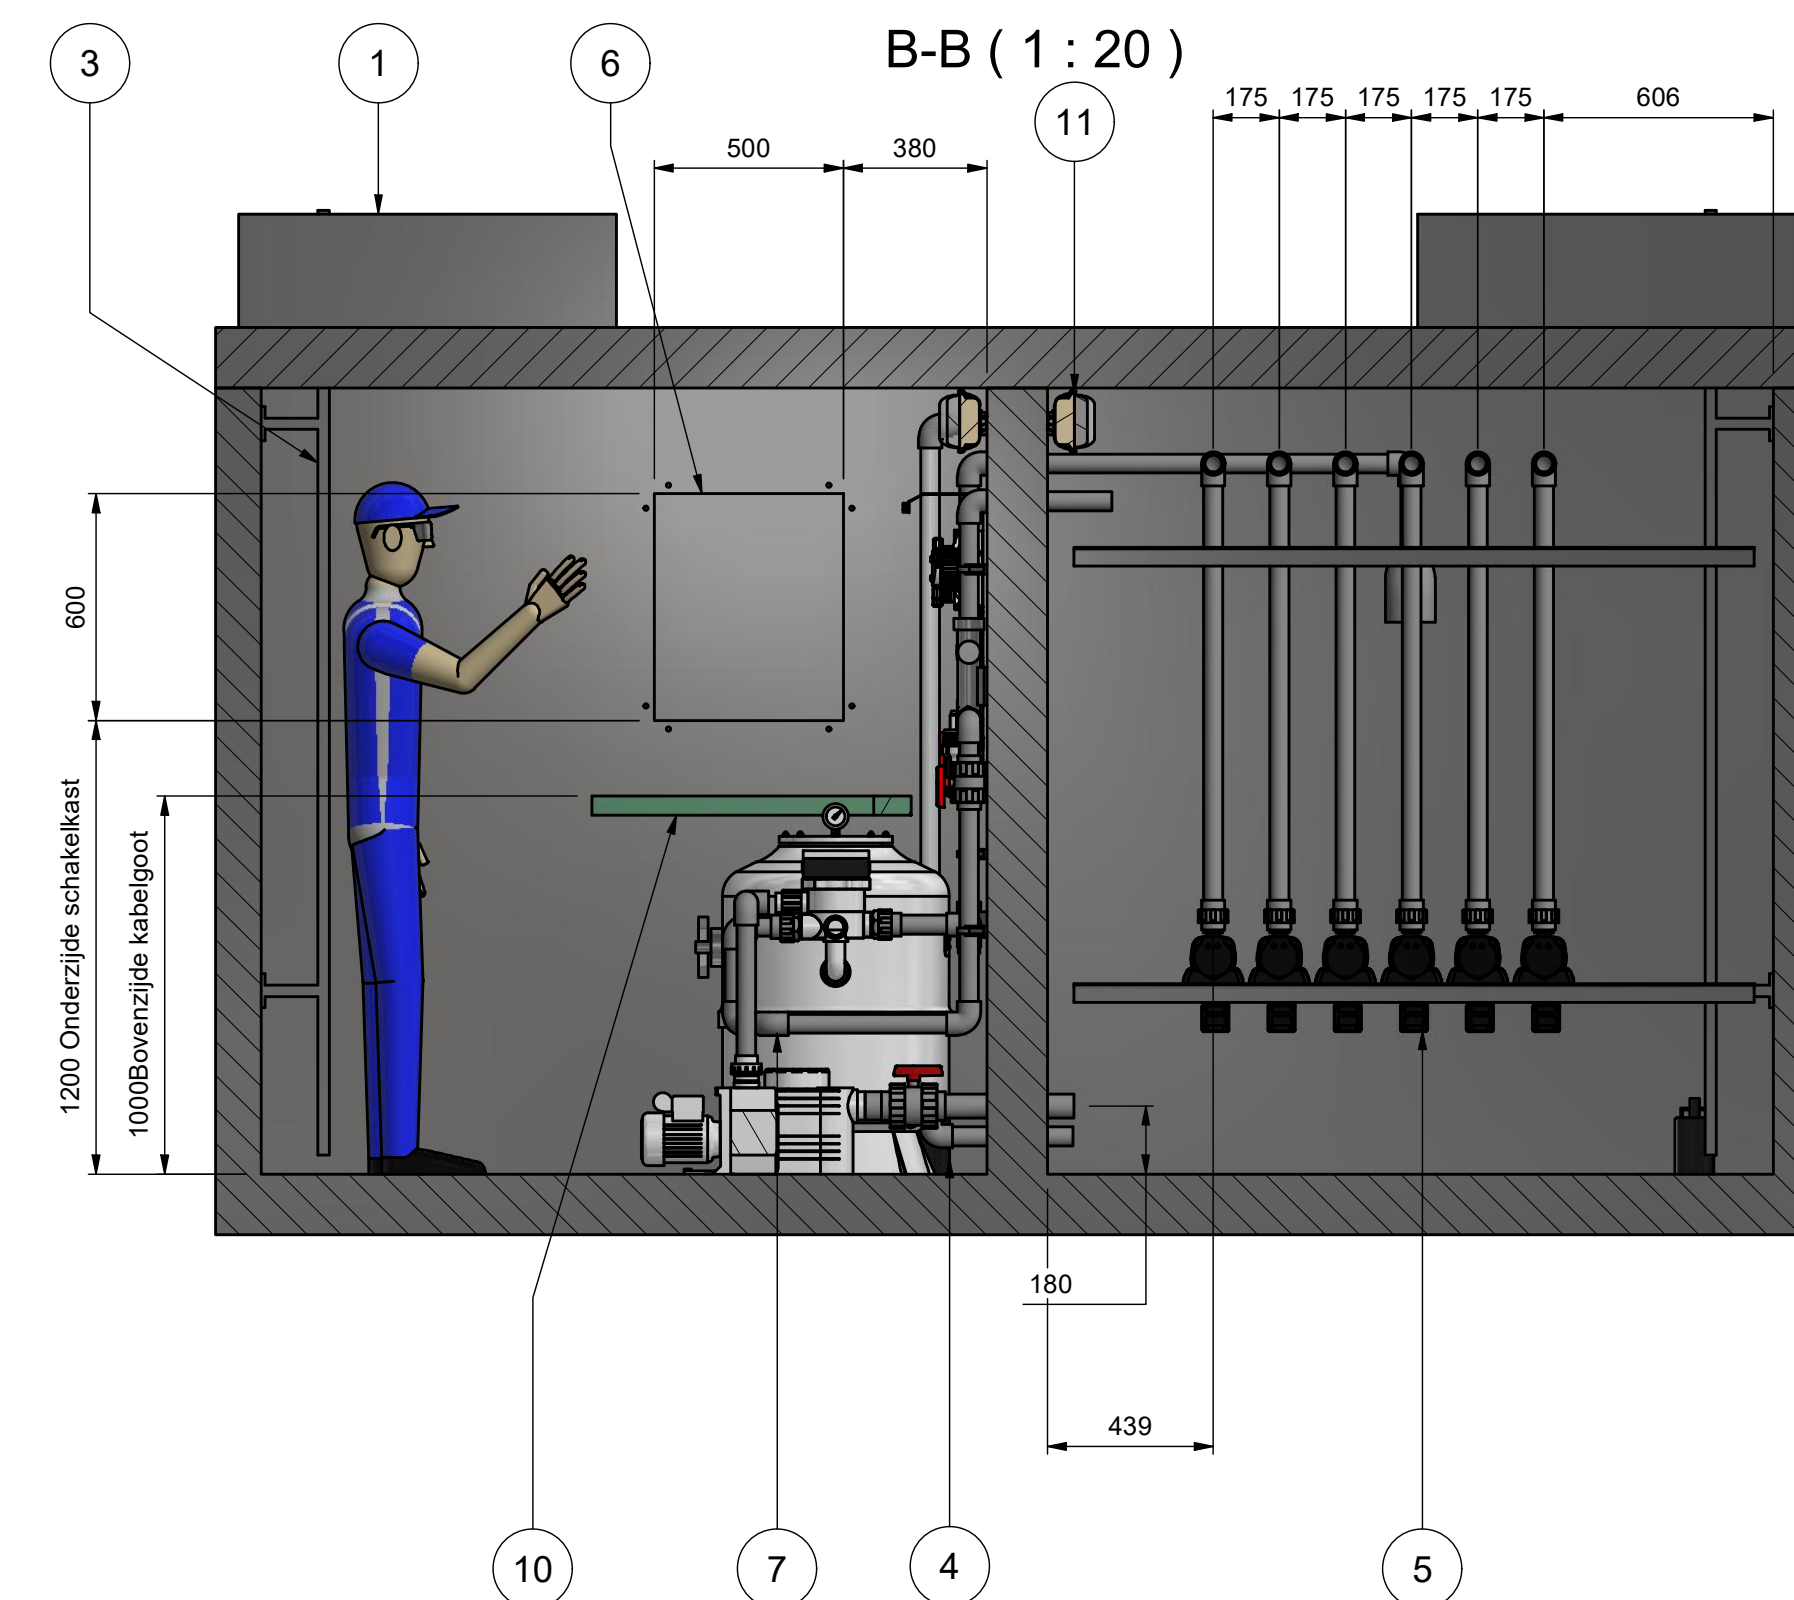
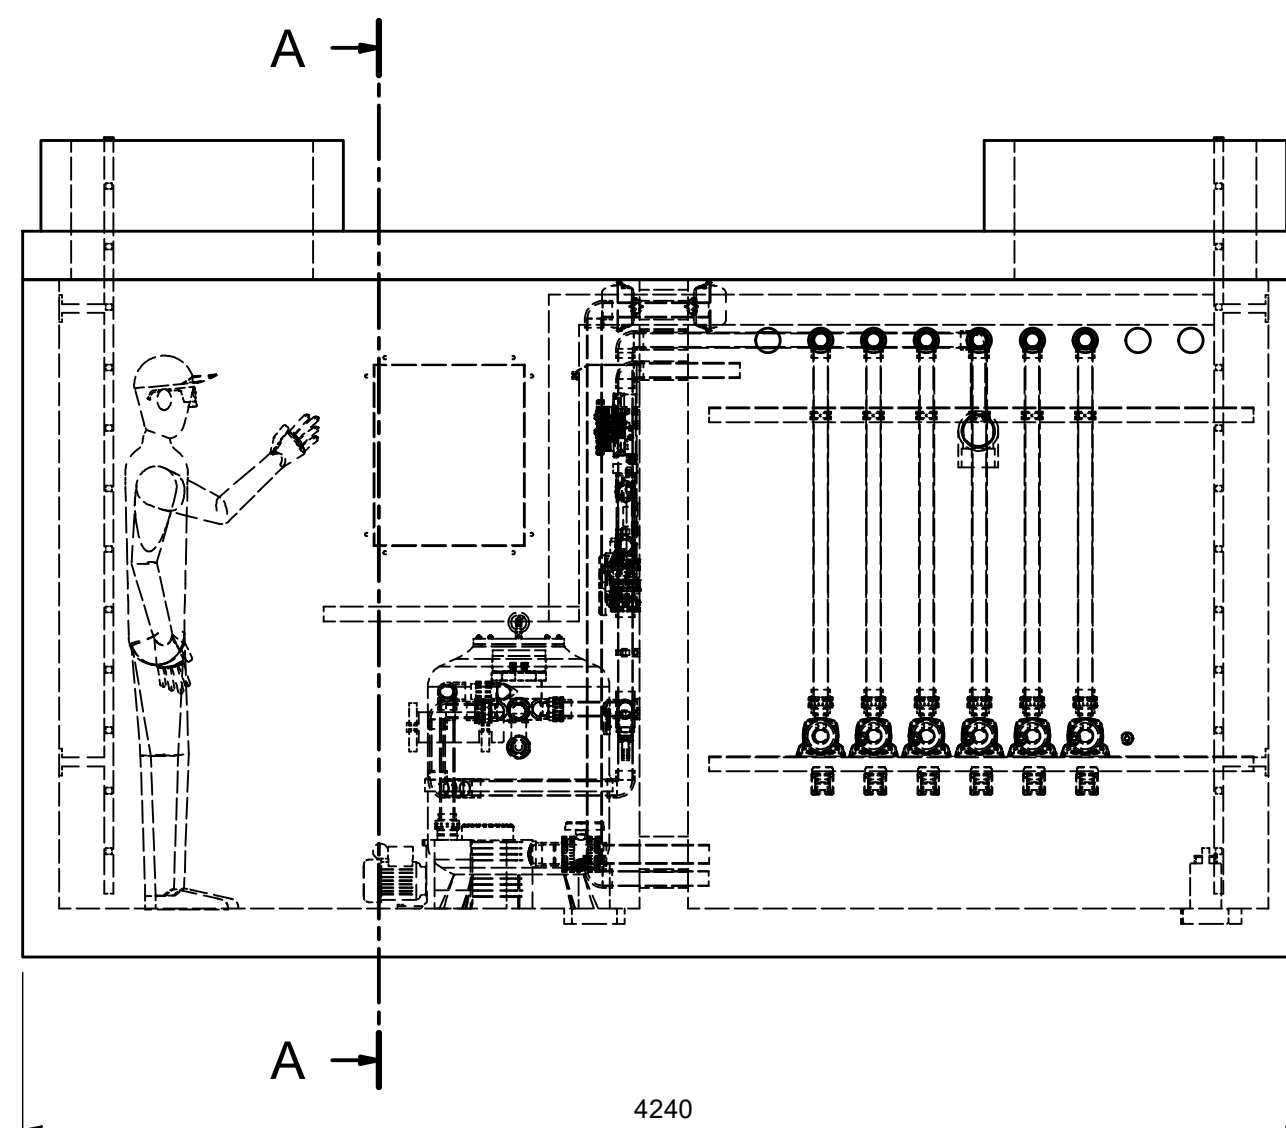
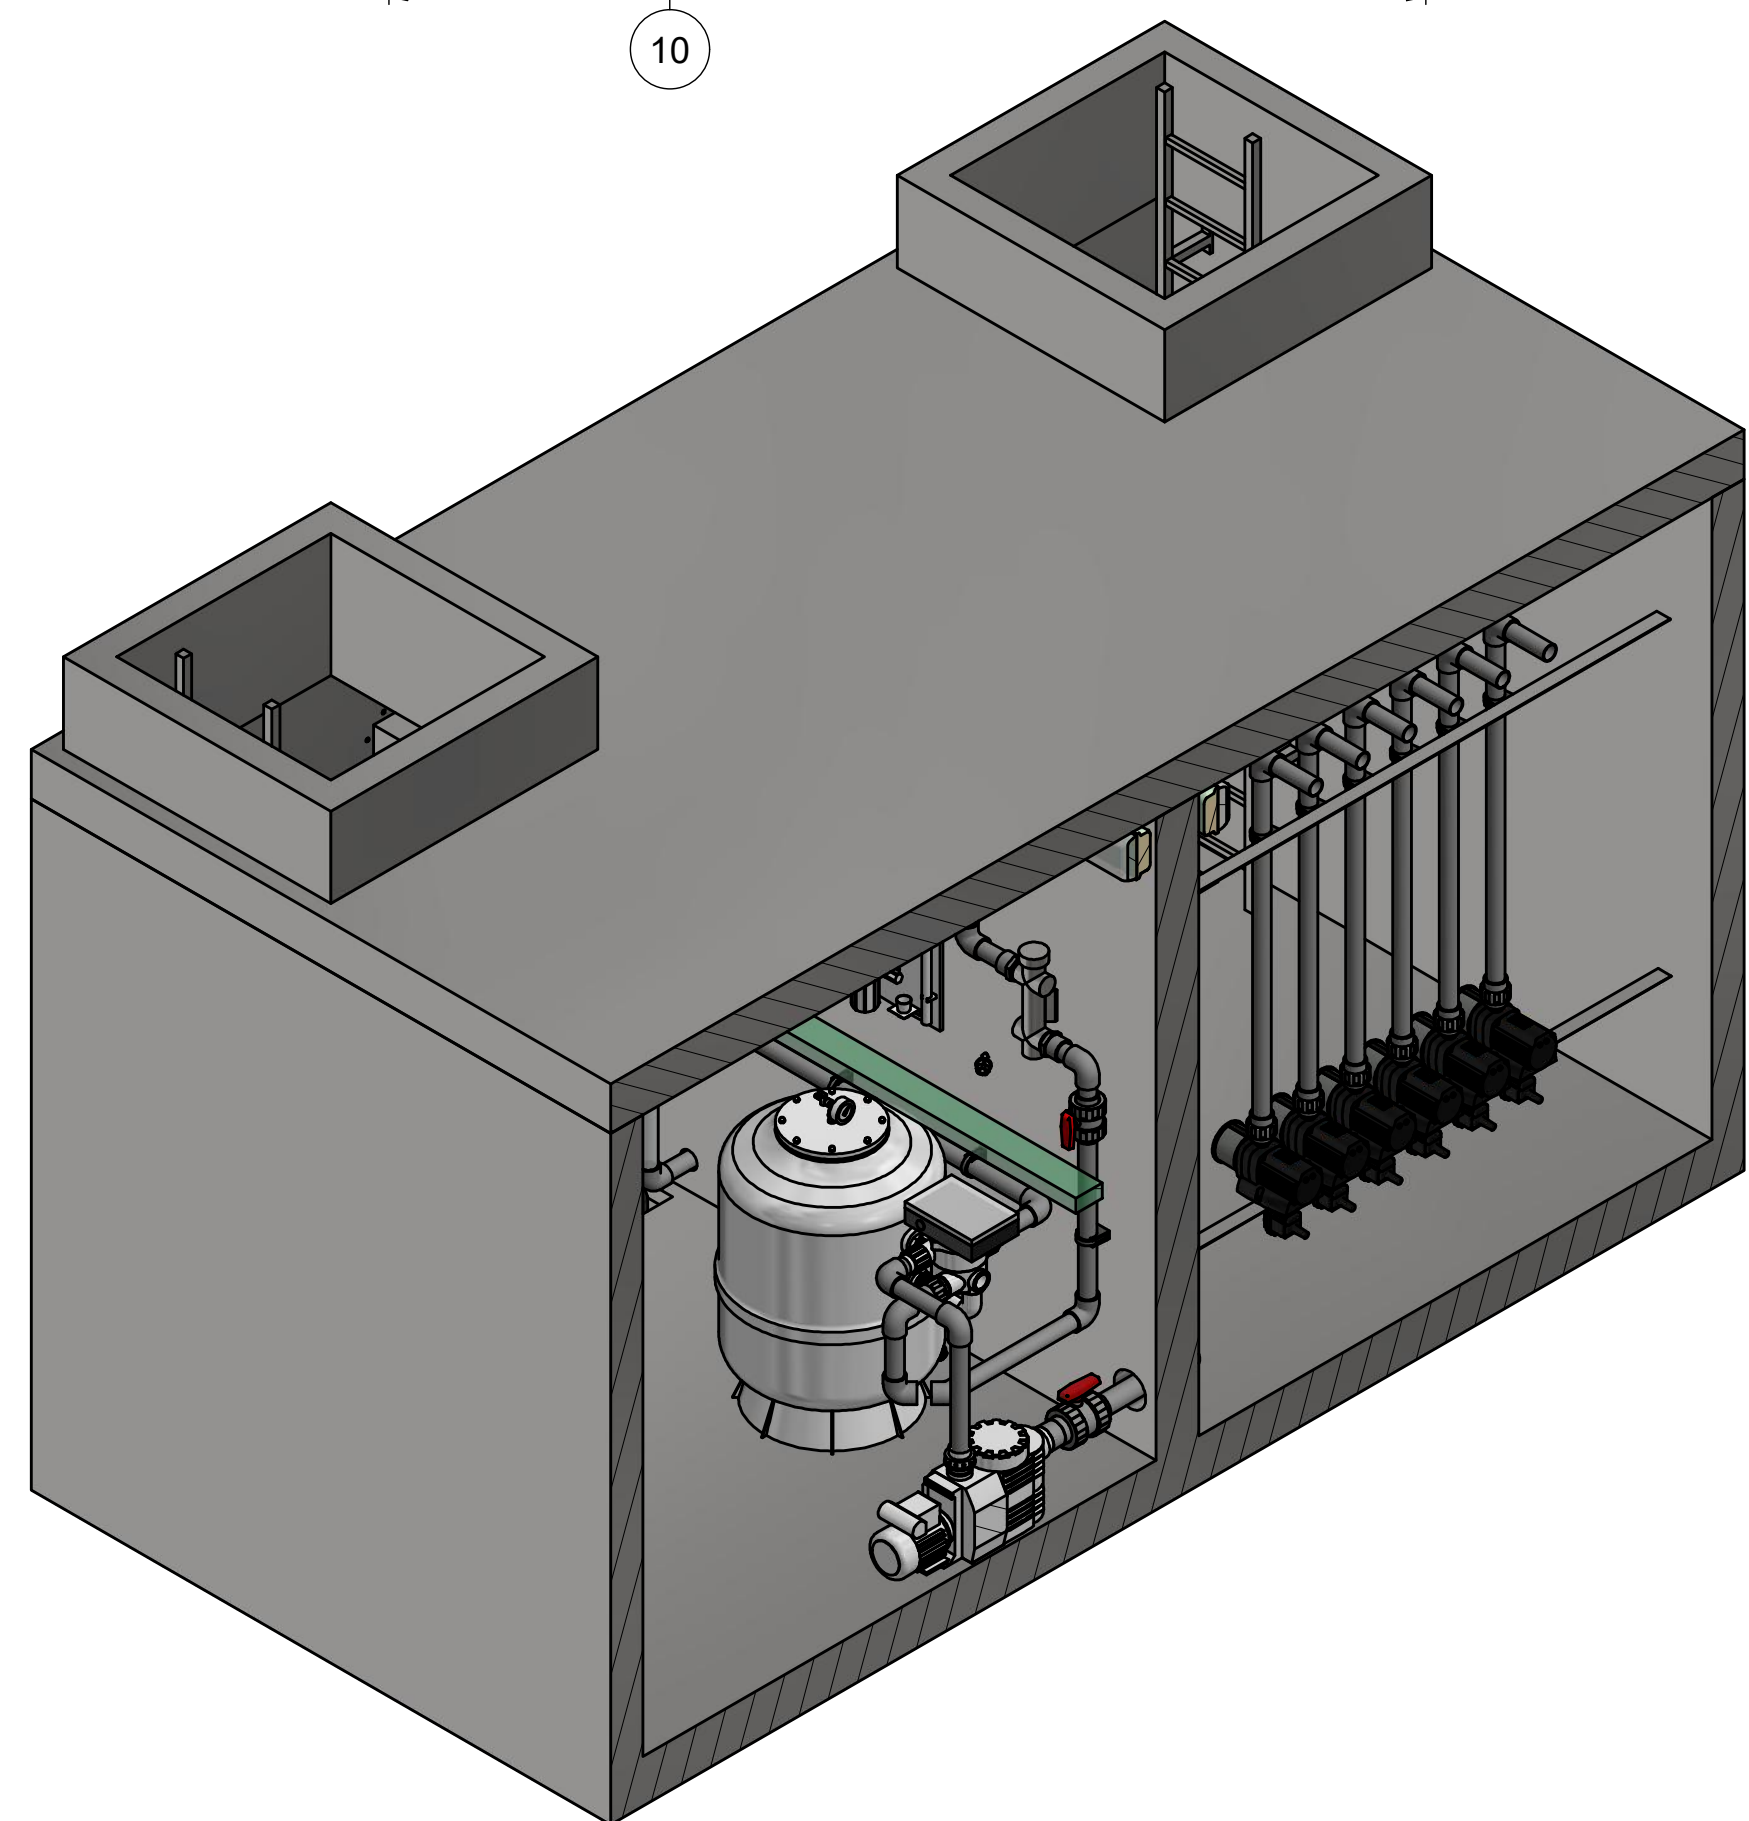


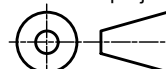

13	1	Elbow 90° - PVC-U					PVC-Piping	Elbow 90° - PVC-U - Ø110
12	1	Buis	600.0 mm		110		PVC-Piping	Elbow 90°-P-21
11	2	TL Lichtbak					ABS Plastic	201114-05
10	1	Kabelgoot + Muurbeugels					RVS 304	201114-P-17
9	1	Hoogtemeting						20111-08
8	1	Spiraalkachel					RVS 304	20111-P-07
7	1	Opstelling Pomp						20111-07
6	1	Bedieningskast					Steel	20111-P-SCHKST
5	1	Opstelling Fonteinpompen						20111-W-05
4	2	Dompelpomp					ABS Plastic	201114-03
3	2	Ladder					RVS 304	201114-02
2	1	ZEI_PRD_3D_57854-Clear-Fountain-System					RVS 304	ZEI_PRD_3D_57854-Clear-Fountain-System
1	1	Betonkelder					RVS 304	201114-01
Pos	Aantal	Omschrijving	Lengte	Dikte	Afm	Materiaal	Artikelnnummer	
		Materiaal:			Massa: N/A			
		Doc nr.: 2011-05.dwg						
		Amerikaanse projectie:			Artikelnnummer:			
					20111-05			
Tekenaar: STR		Getekend: 30-1-2020		Samenstelling Proj Maastricht 0		Formaat: A1		Revisie: 0
Controle:		Gecontroleerd:						
Schaal: 1 : 25		Maateenheid: mm						
Status: WorkInProgress								
DO Not Copy								